
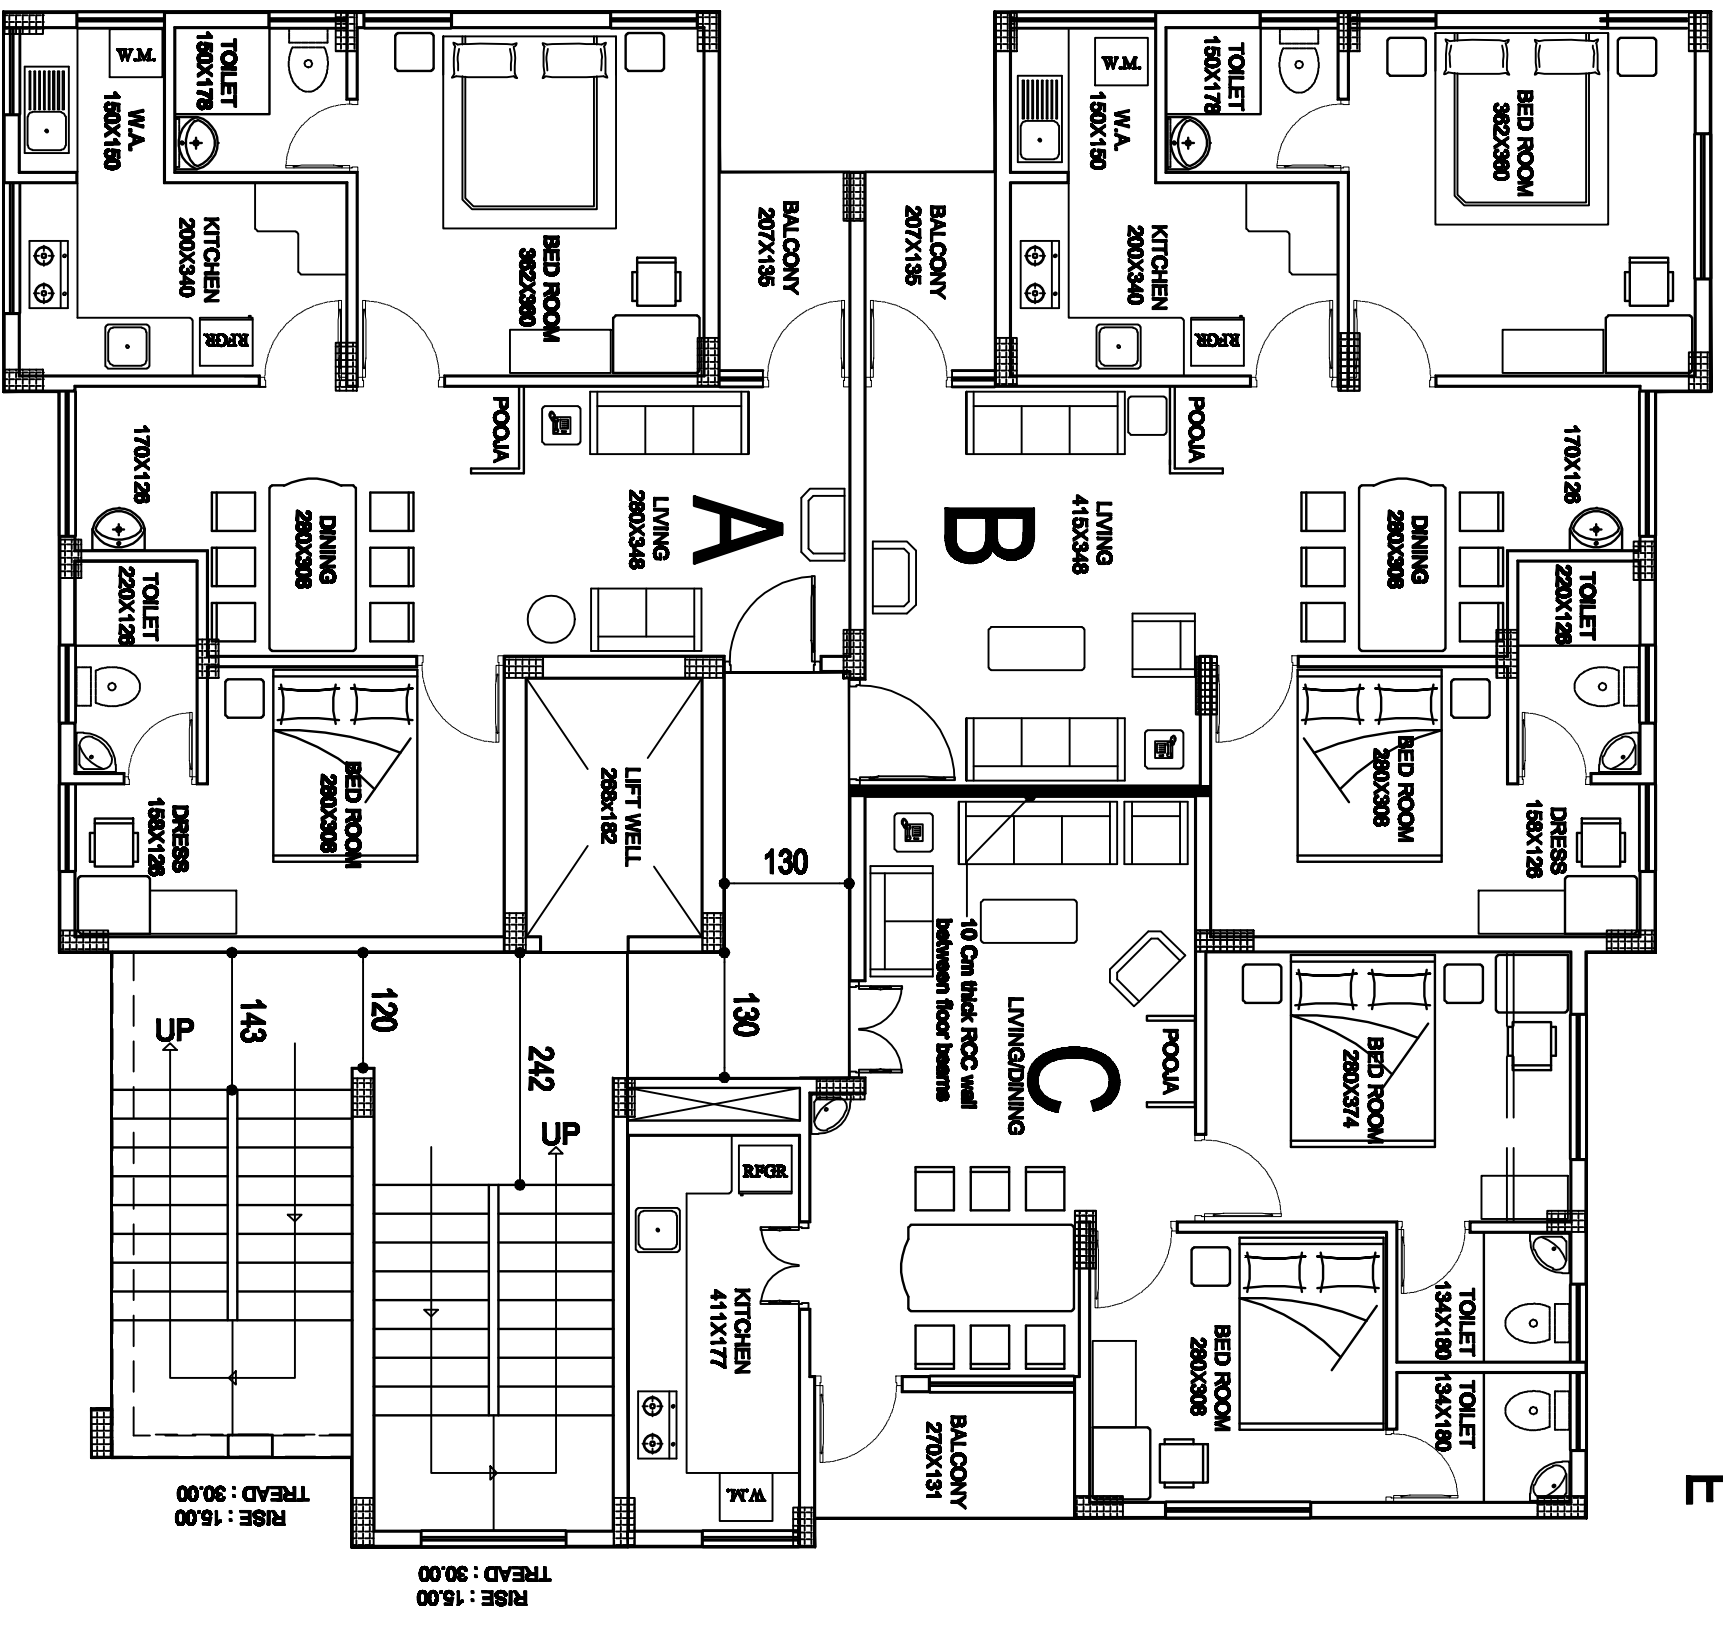


TYPICAL FLOOR PLAN (G, 1st, 2nd, 3rd & 4th Floors)

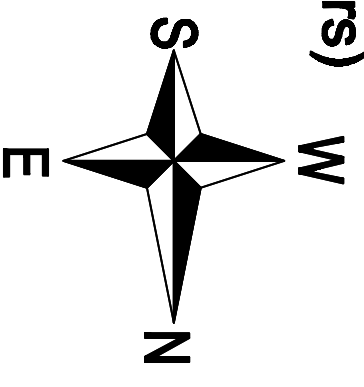

PROJECT TITLE

KRISHNA HOMES

SHEET TITLE

TYPICAL FLOOR PLAN (G+4)

ALL DIMENSIONS ARE IN CENTIMETER

DATE	5-3-2012
DRAWN	MADHURAJ
CHECKED BY	C.SETHUMADHAVAN
DRAWING NO	808/01